
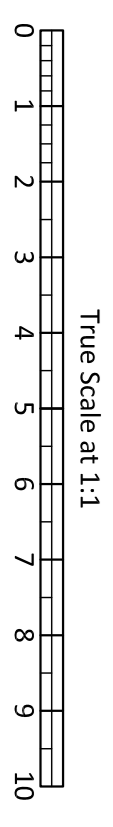
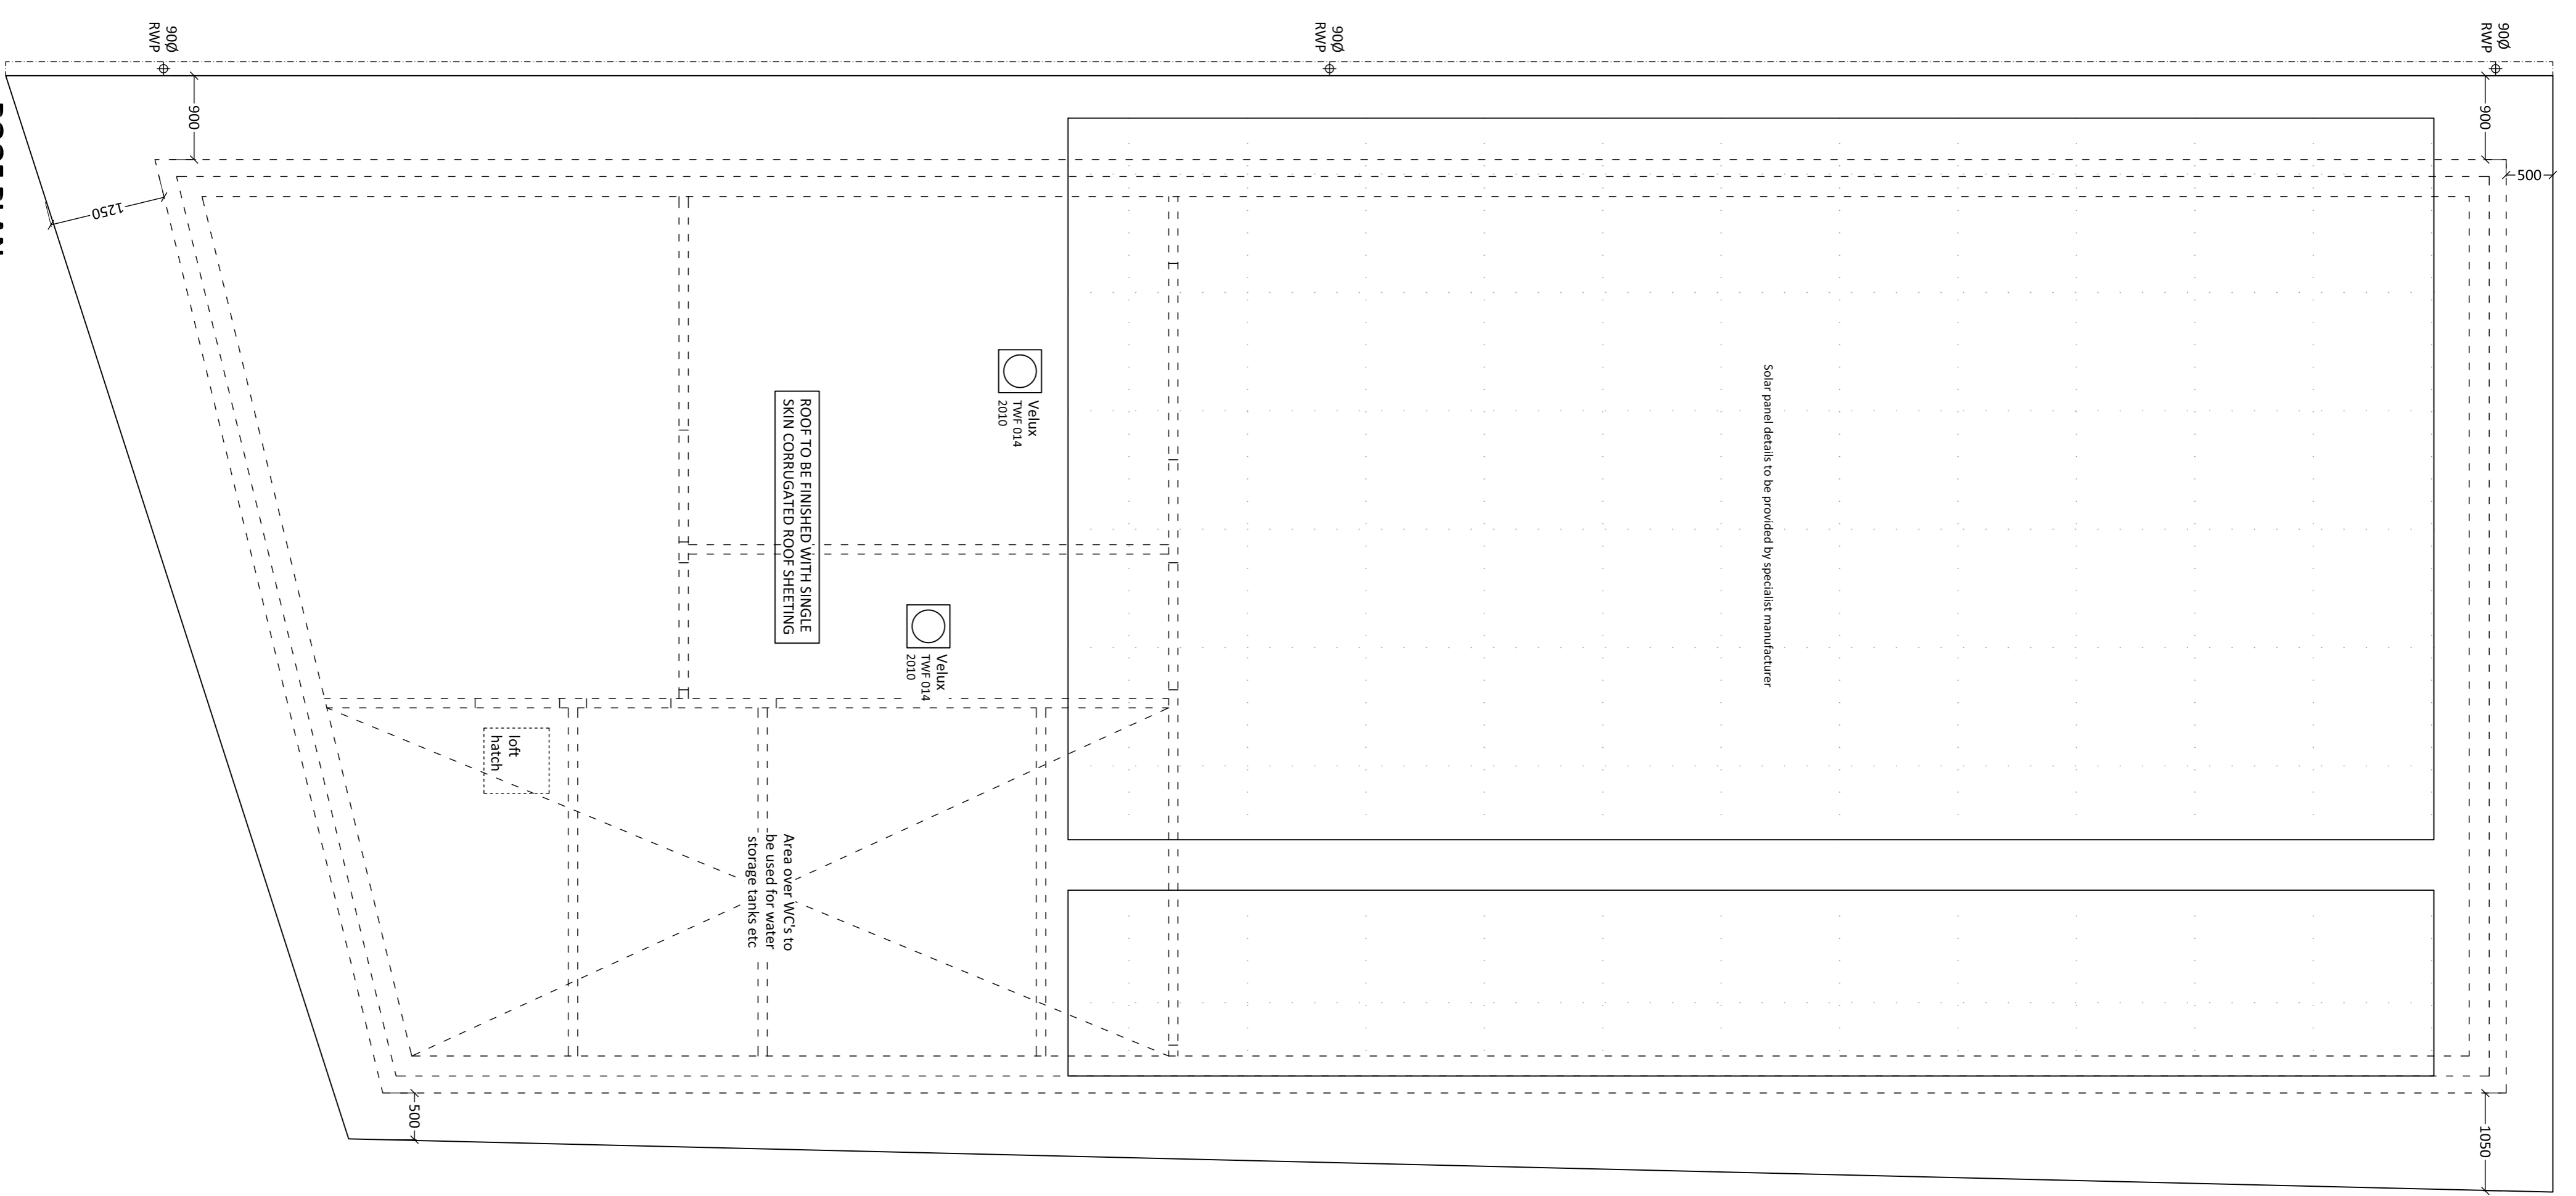


ALL DIMENSIONS TO EXTERNAL FACE OF BLOCKWORK

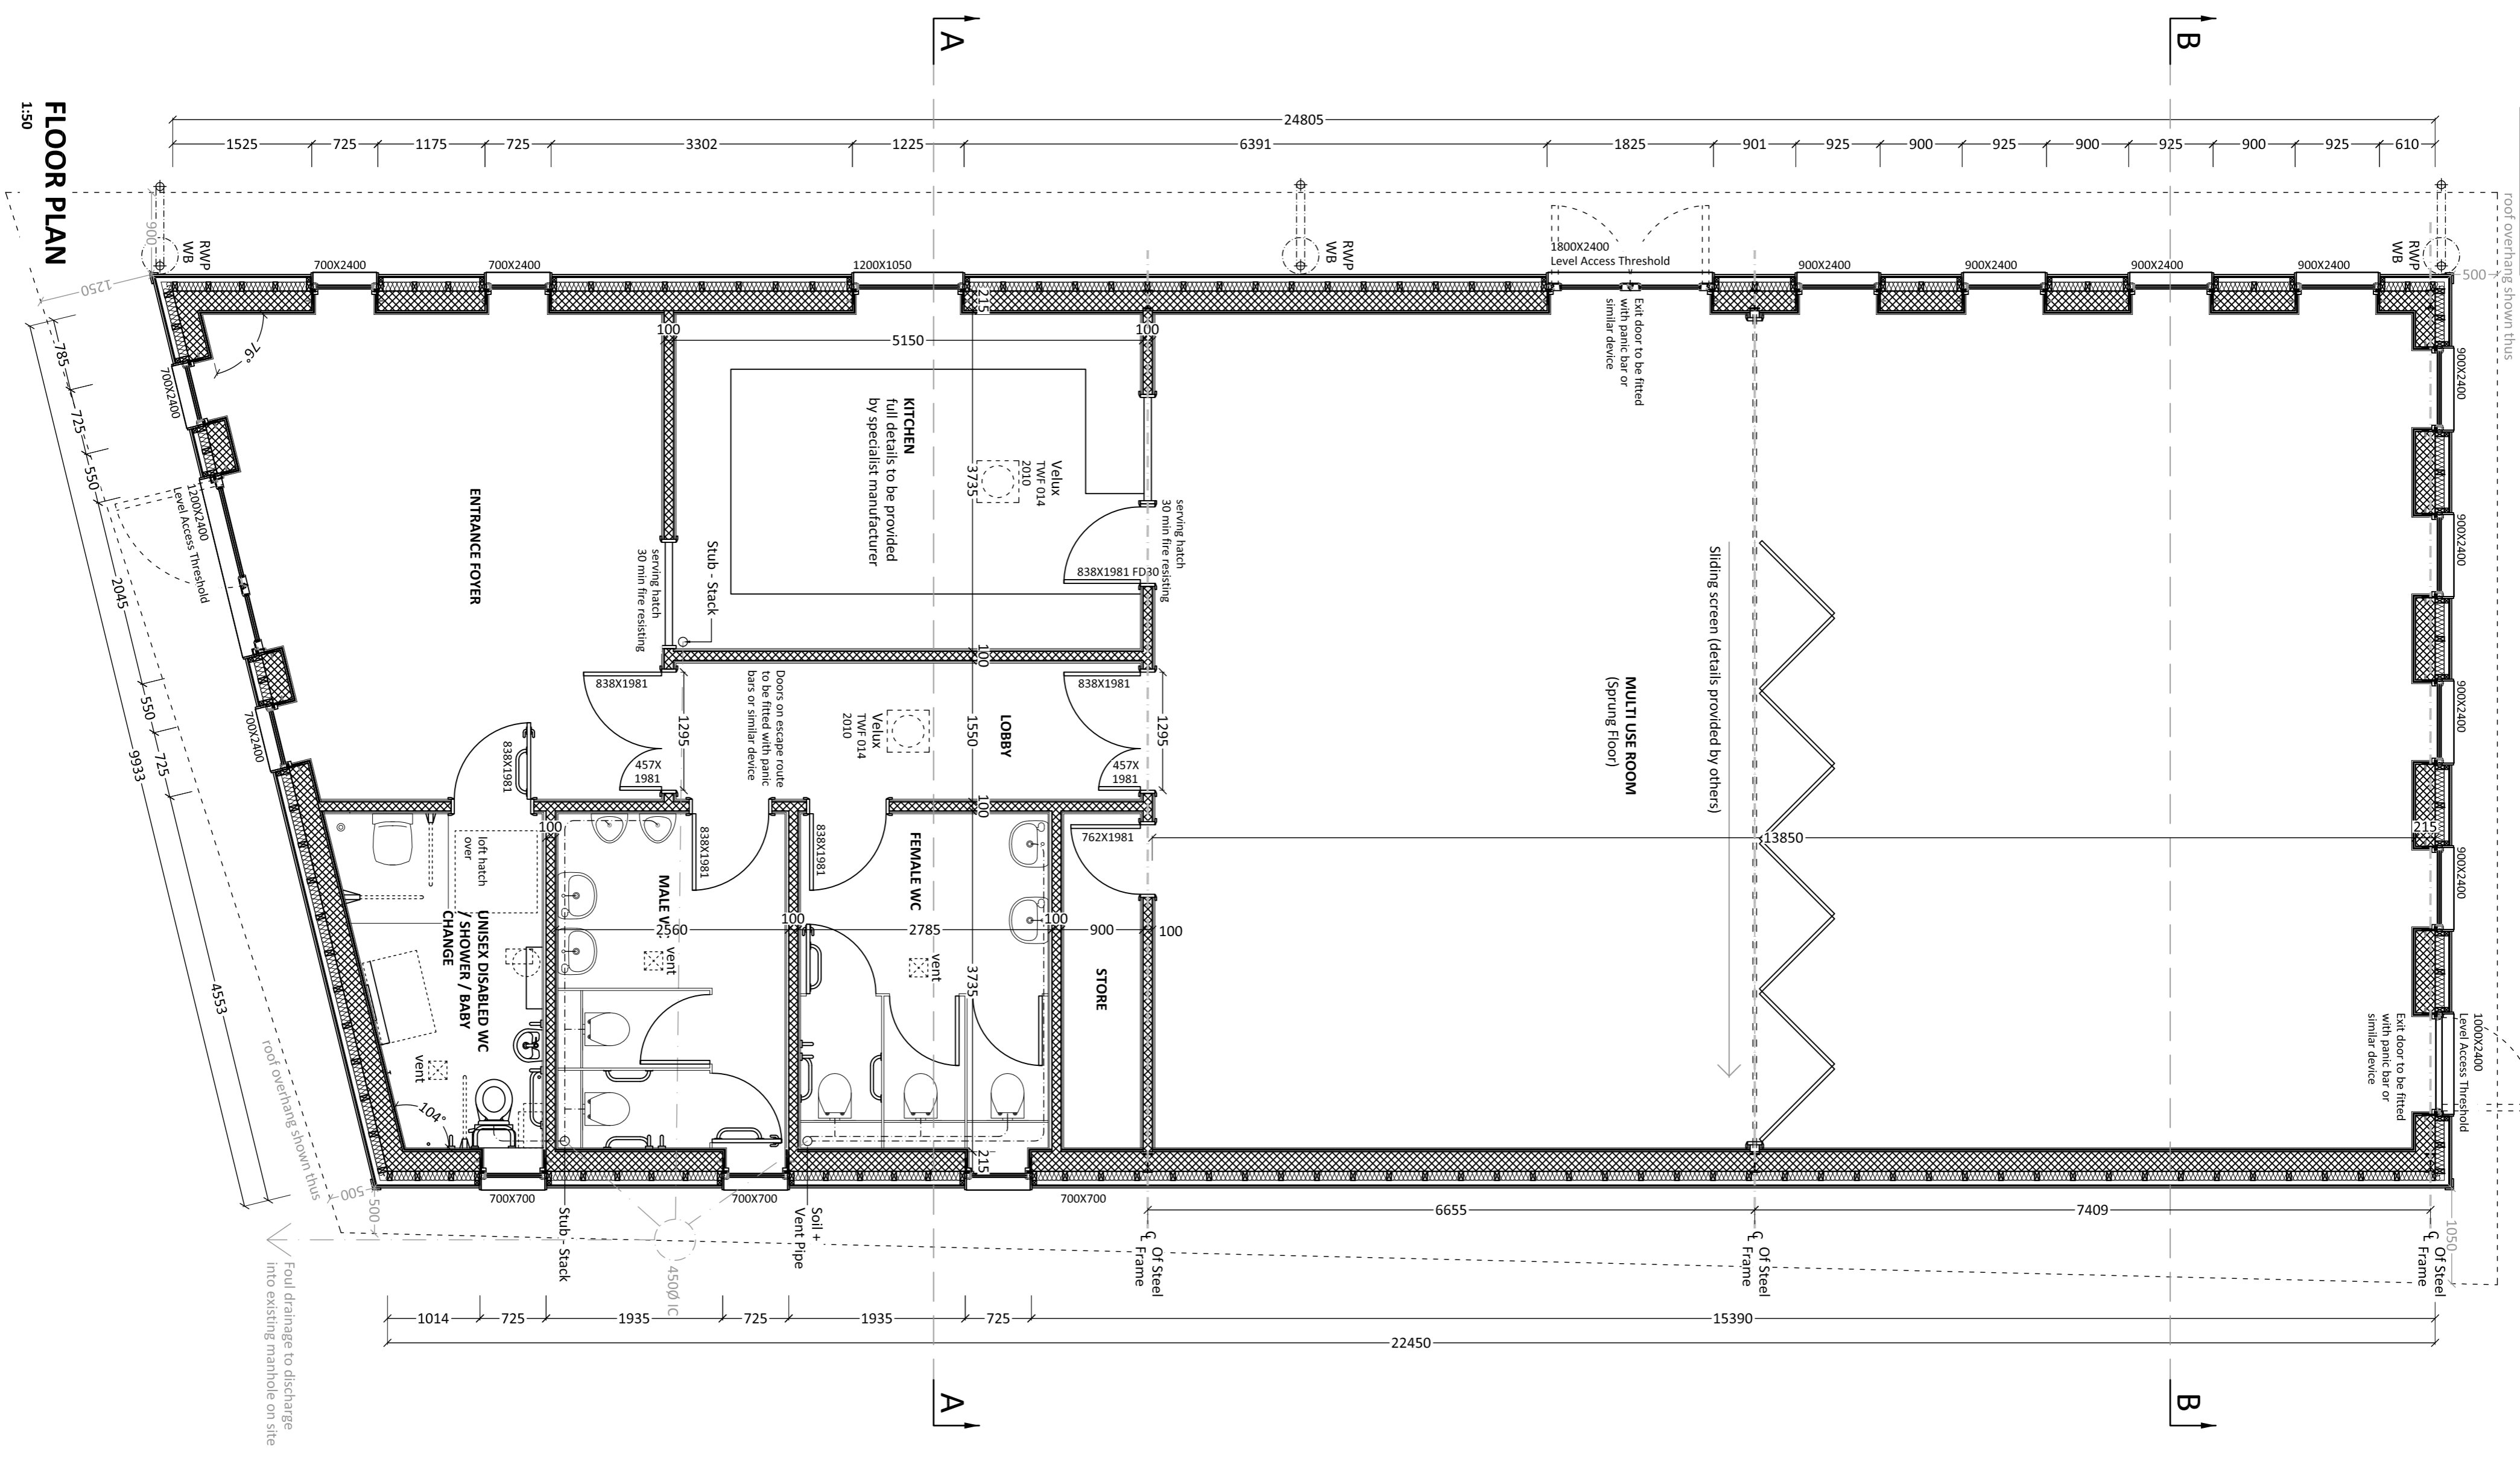

- Notes :-**
1. All Edward Parsley Associates drawings to be read in conjunction with all relevant calculation sheets.
 2. Contractor is responsible for checking all dimensions and site setting out. Any discrepancies to be reported to Edward Parsley Associates before work commences and or materials are ordered.
 3. Any works carried out before Building Regulations approval is obtained or planning conditions discharged are carried out at your own risk.
 5. If in doubt please ask.

rev	date	by	date
A	Amendments	DF	2-3-10
B	Note added to exit doors to main hall area	DF	9-3-10
C	Internal layout amended to clients requirements	DF	10-9-10
D	Internal layout amended to clients requirements	DF	13-9-10

Highwood Village Hall
Highwood Road
Highwood

Proposed Village Hall
Plans + Sections

Edward Parsley Associates
CONSULTING STRUCTURAL ENGINEERS
 WEST END BARN, THE STREET, RAINE, BRAINTREE, ESSEX, CM77 8RY
 TEL: 01376 349929 FAX: 01376 349928
 email: edward.parsley@btconnect.com
 web: www.edwardparsleyassociates.co.uk



drawn: DF date: May 2010
 checked: scale: 1:50 @ A1
 approved:

DRG. NO. 7752-R-01D

This drawing is copyright and should not be reproduced in whole or in part without the written permission of Edward Parsley Associates.